




NOTES INDICATED BY NUMBER

1. NAILER BOARD 2 X 4 PRESSURE TREATED LUMBER ANCHORED TO ALL CONCRETE EDGES (NEW AND EXISTING) AROUND ENTIRE PERIMETER WHEREON SYNTHETIC EDGING TURF IS TO BE FASTENED.
2. ANCHOR GEOTEXTILE TO NAILER BOARD.
3. GEOTEXTILE SHALL OVERLAP EXISTING FROM PIPE TRENCH.

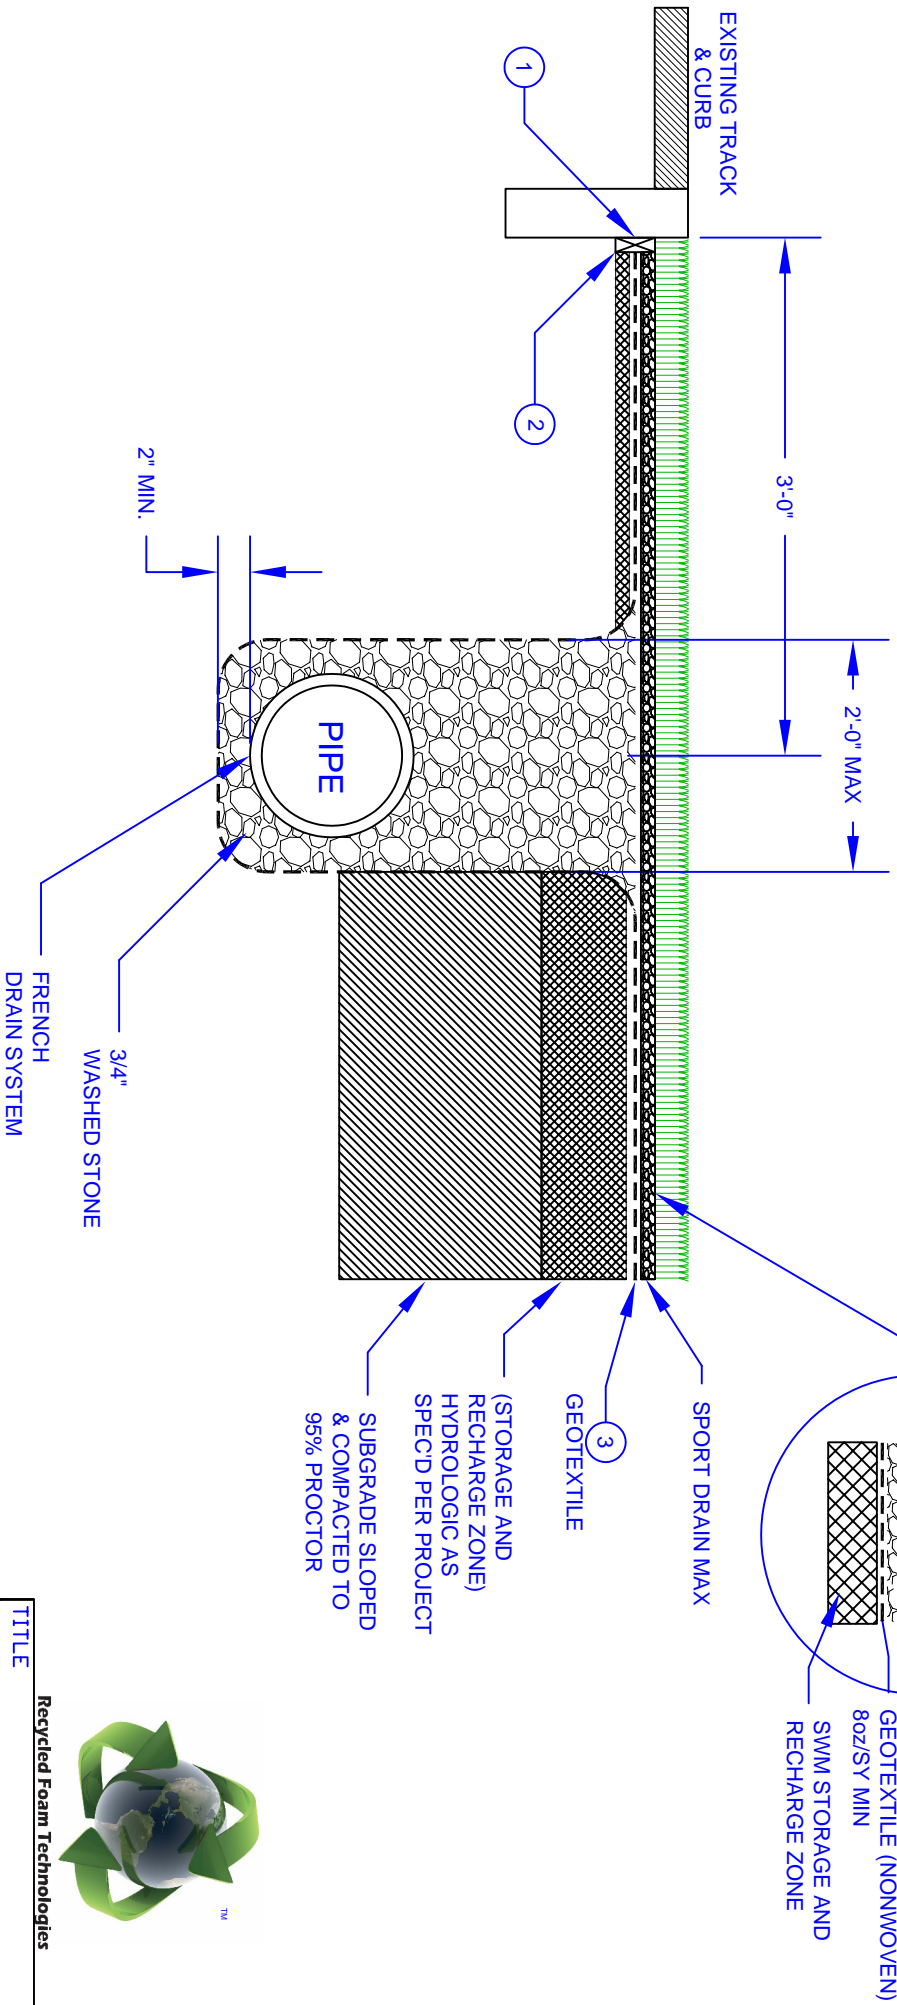

TYPICAL FIELD SECTION

N.T.S.

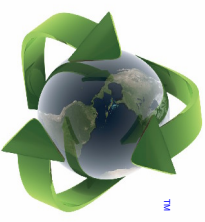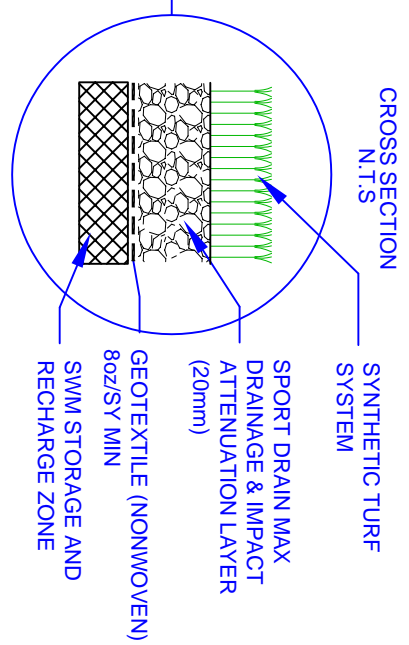

TITLE
**TYPICAL FIELD DETAIL-
 W/ SWM ZONE**

All trademarks, service marks and logos displayed are registered or unregistered trademarks of Recycled Foam Technologies. These trademarks may not be used without written consent. Any unauthorized use of any trademarks, service marks, or logos may be a violation trademark laws.

DRAWN	CHK'D	APP'D	RELEASE
GAS			
DATE	DATE	DATE	
1/1/09			
		SIZE	SHEET
		A	1 OF 1